


I. EMELETI ALAPRAJZ M 1:50

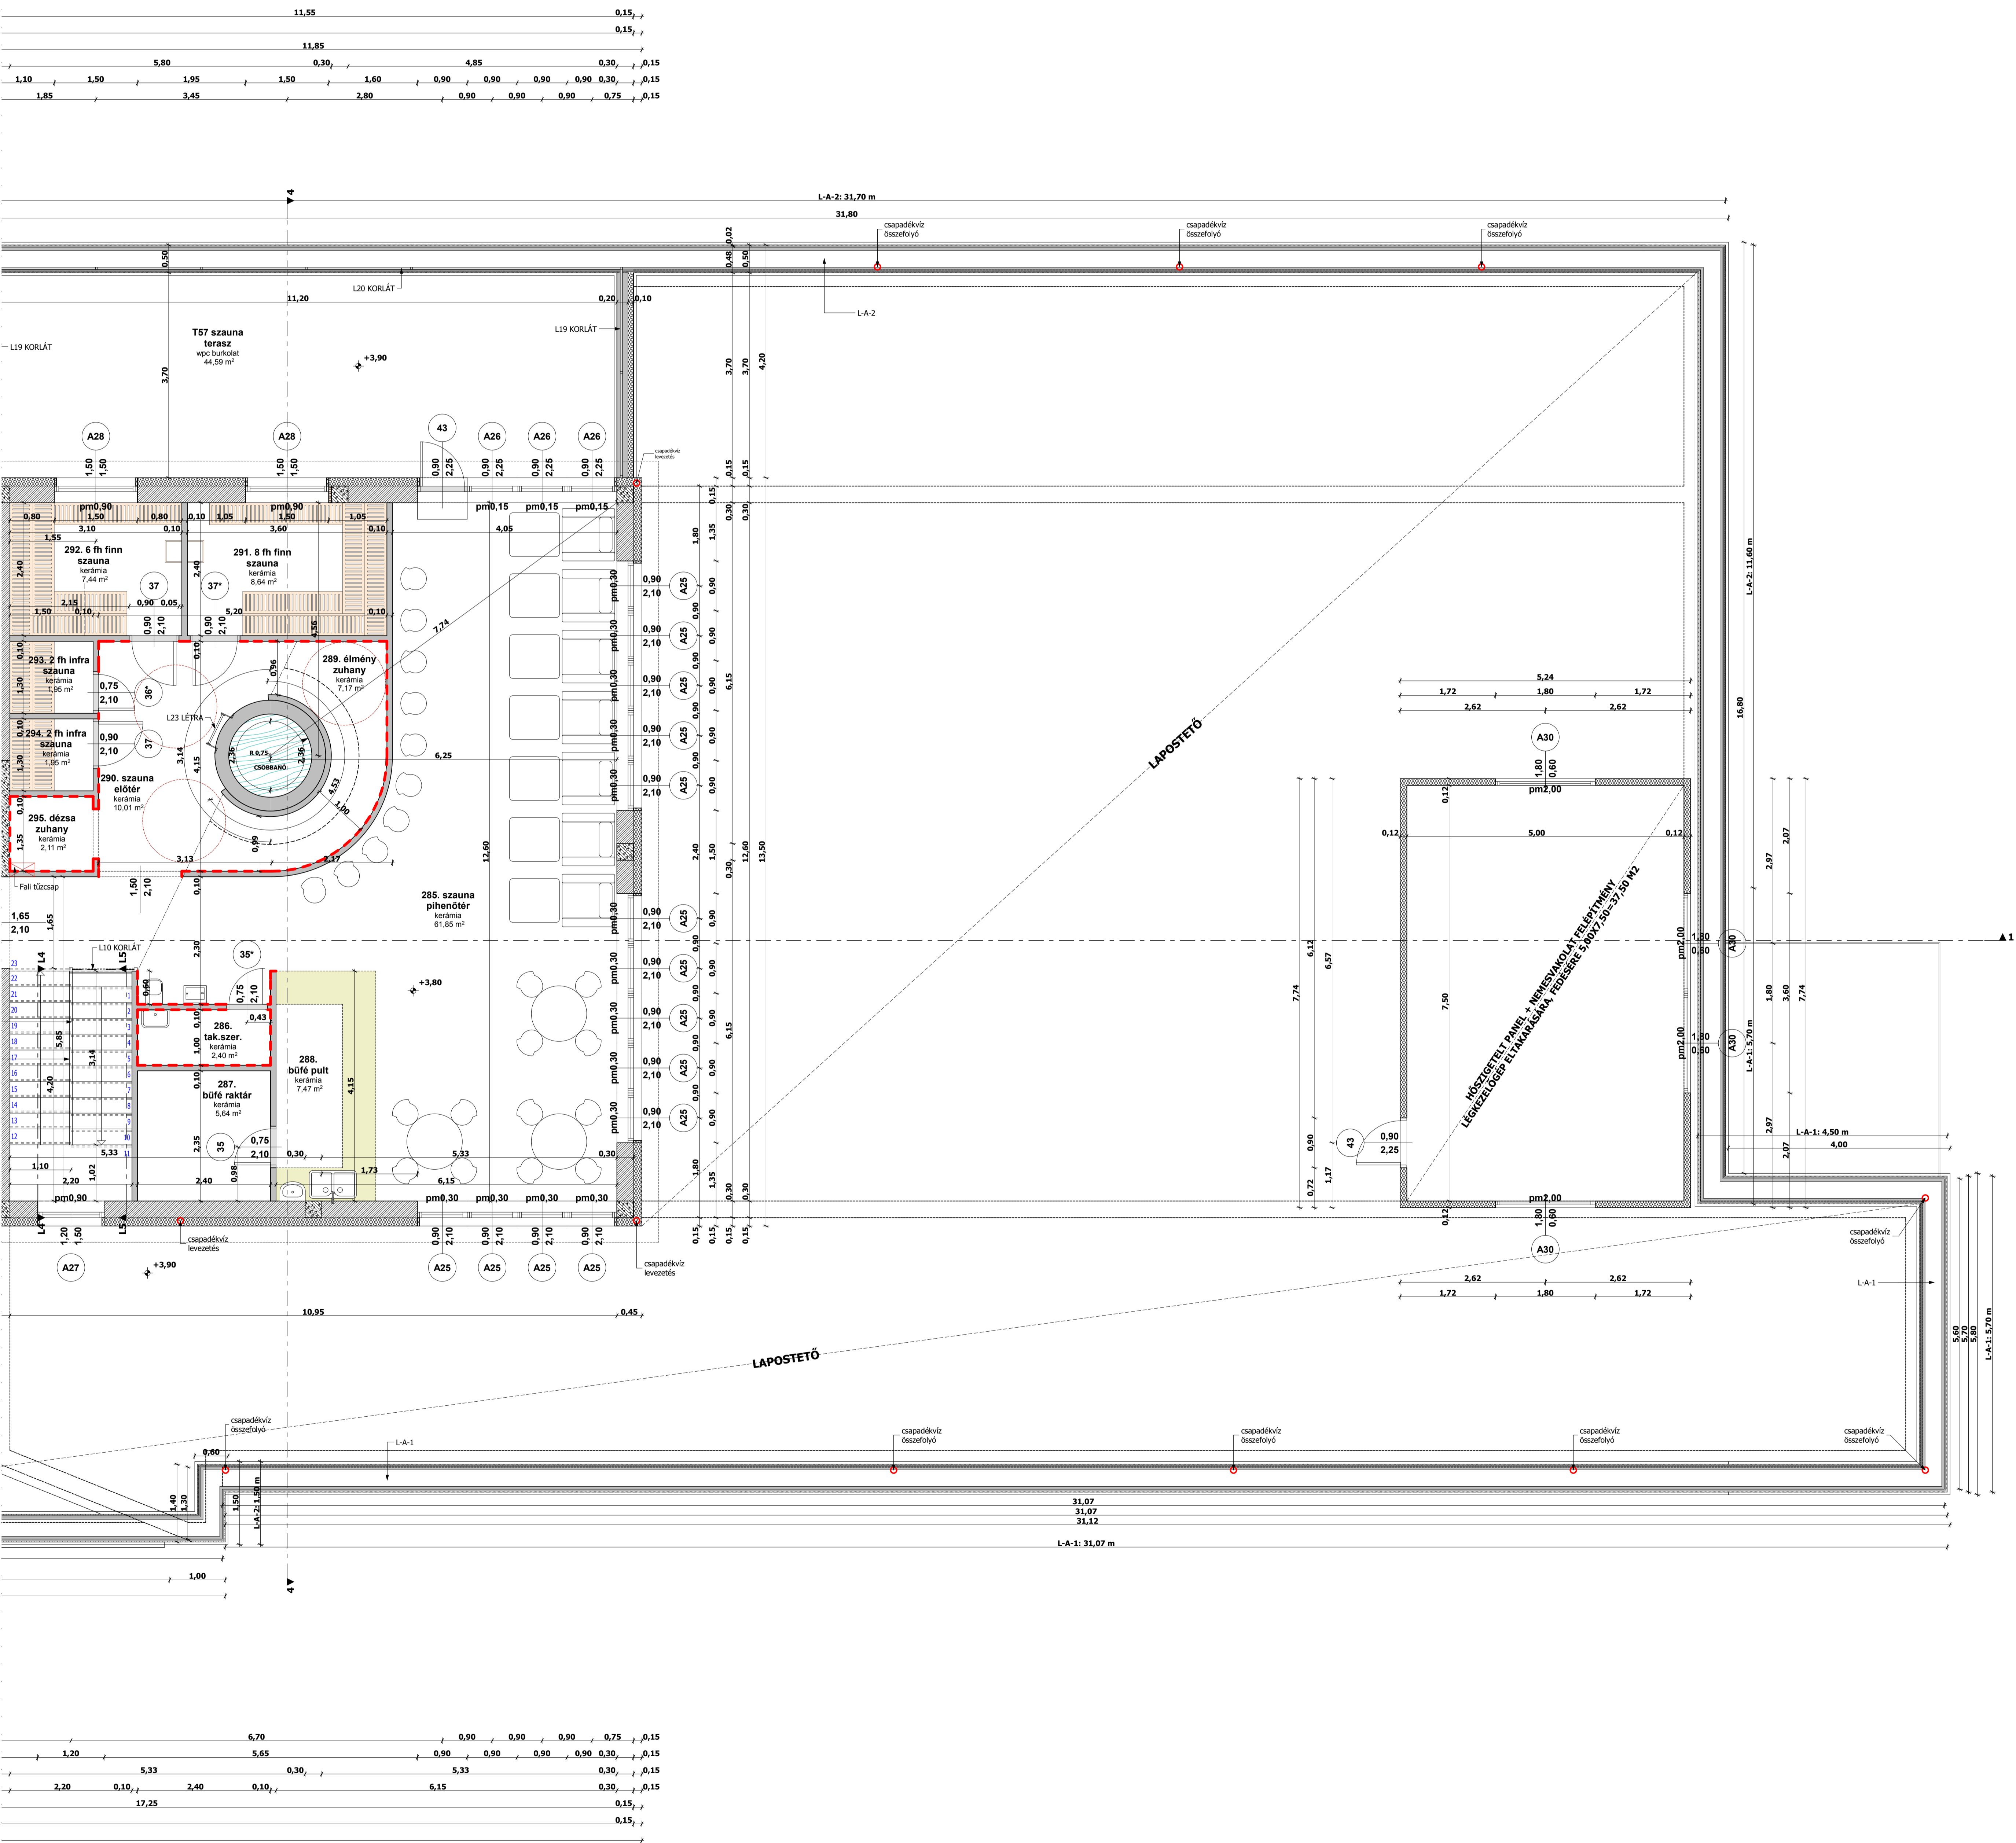

III. BLOKK - WELLNESS